


FRONT ELEVATION


1/4" = 1'-0"

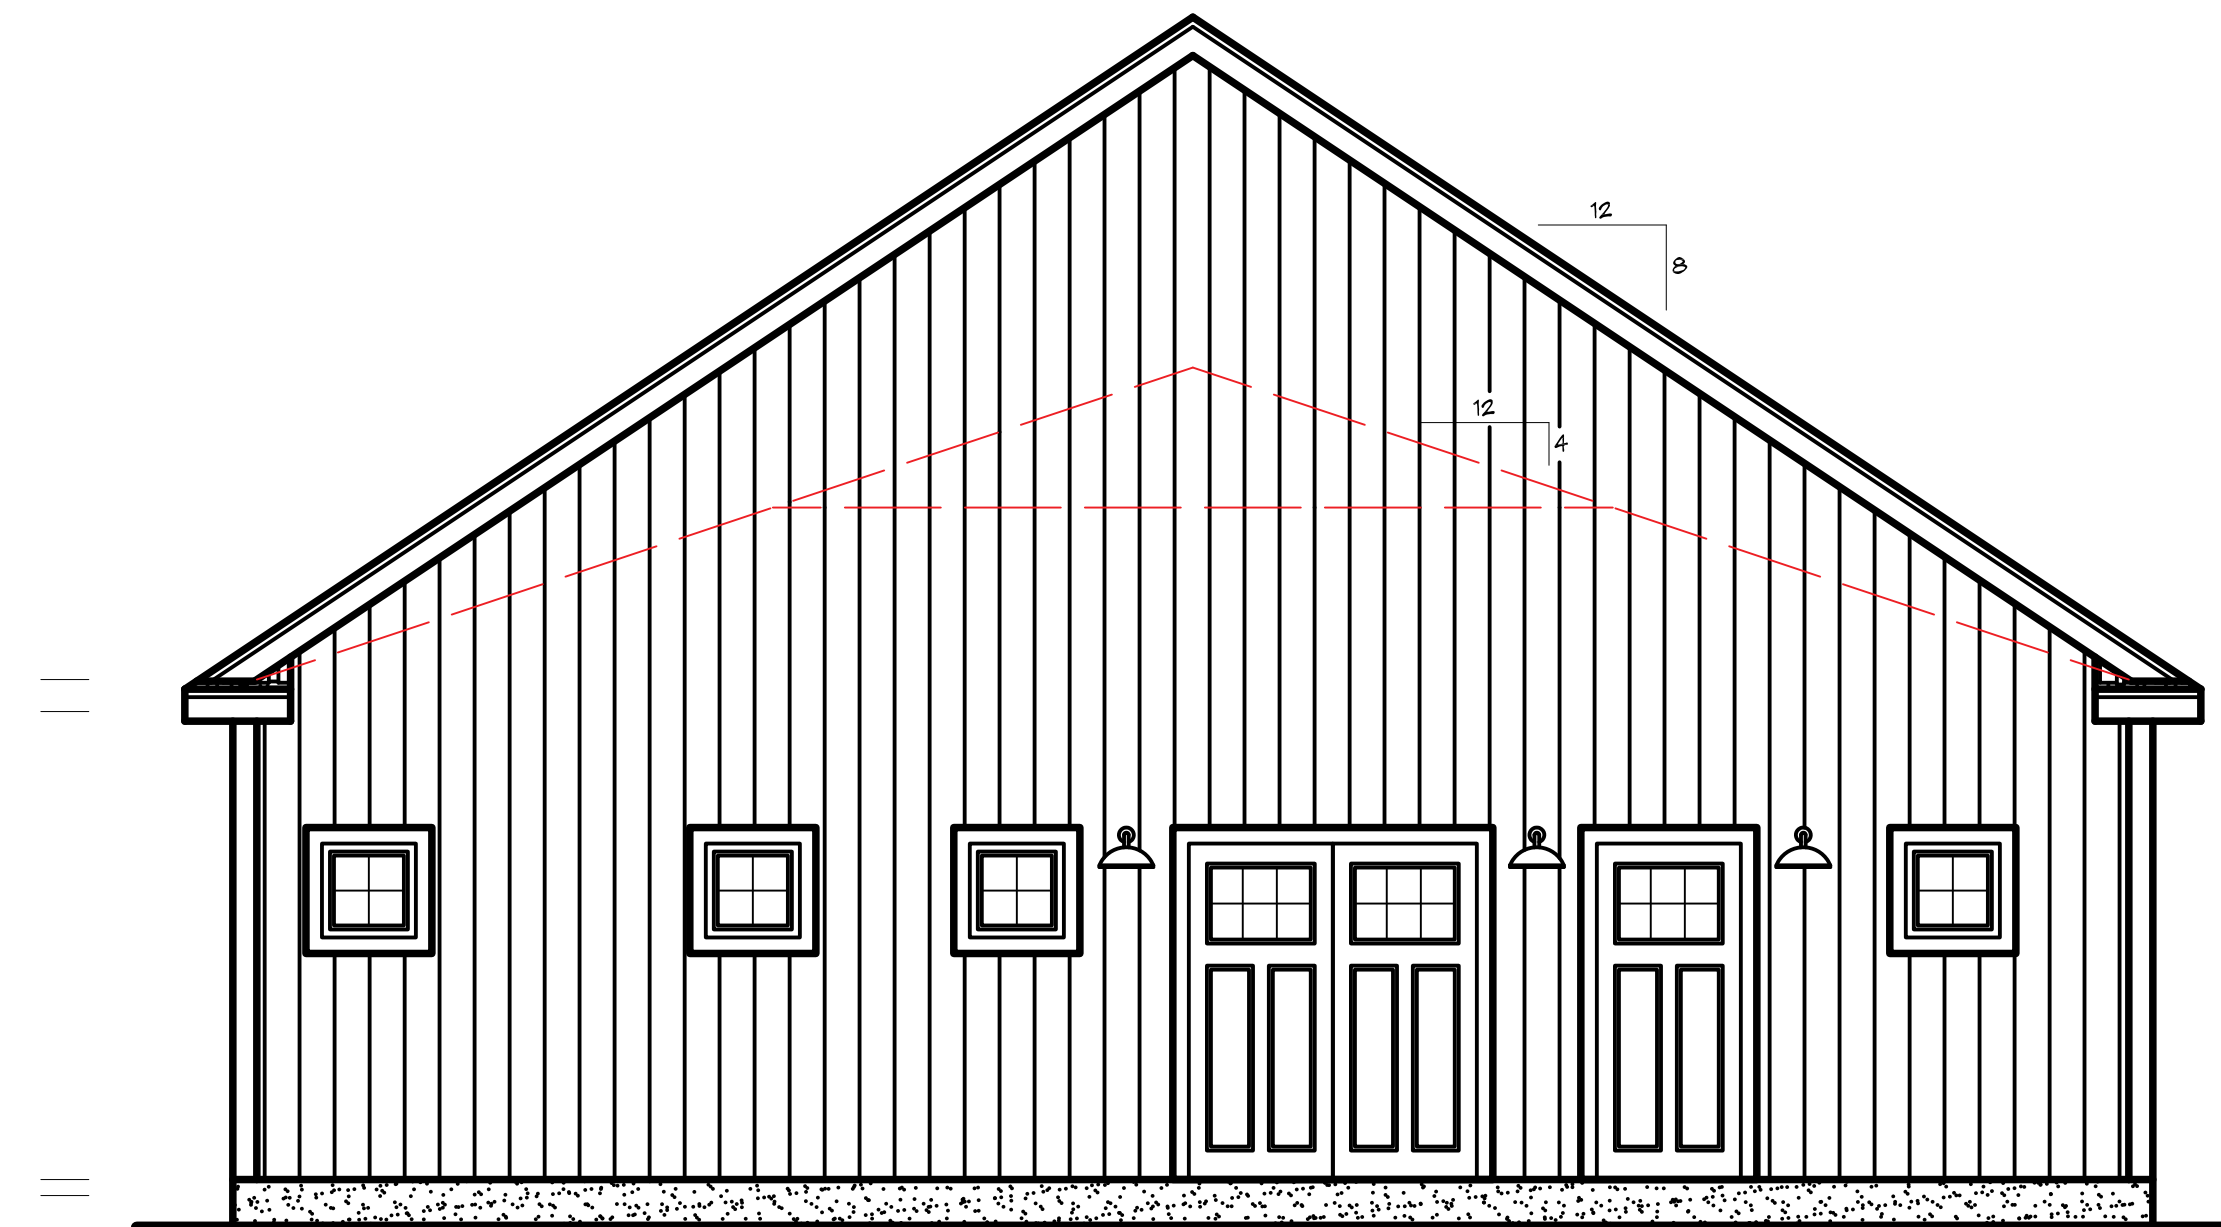

RIGHT ELEVATION

1/4" = 1'-0"

JRL RESIDENTIAL DESIGN

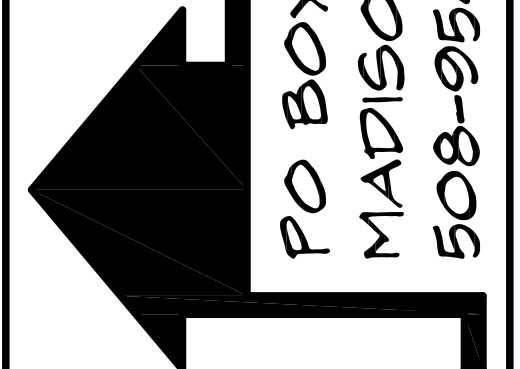

PO BOX 32
MADISON, NH 03849
508-954-2623

PROJECT

FRANCHI
RESIDENCE

PROPOSED
PAVILION

388 PAGE HILL
TAMVORTH, NH


REVISIONS

DATE

07/27/2021


SHEET

P-1

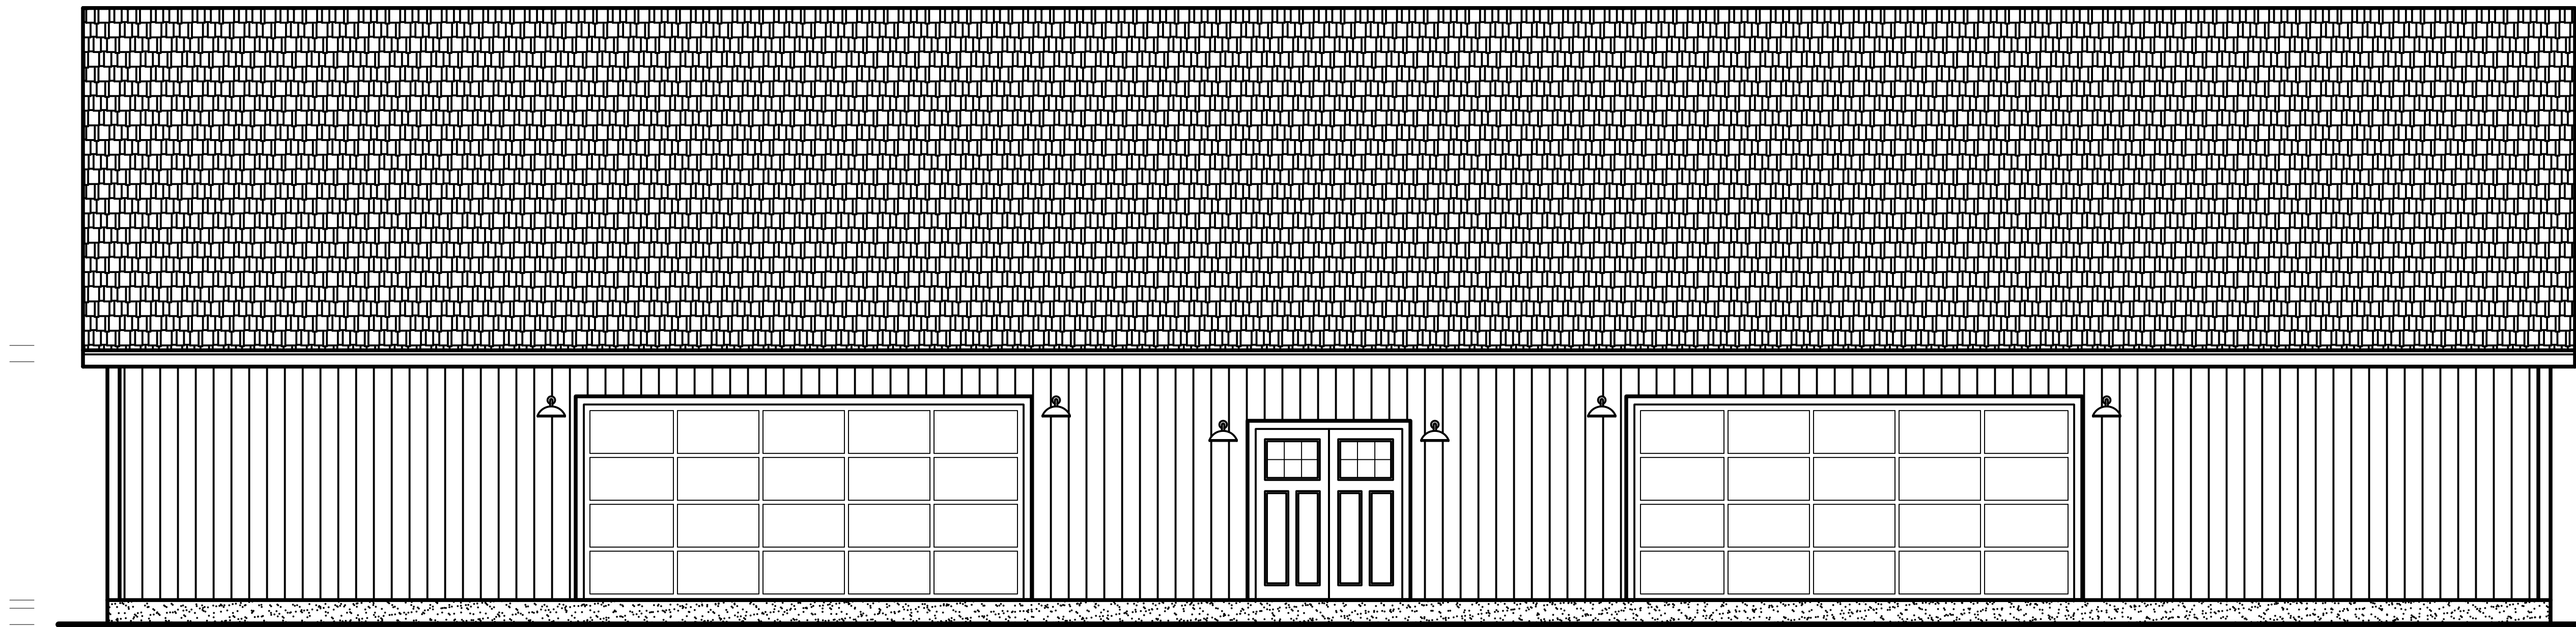

REAR ELEVATION


1/4" = 1'-0"

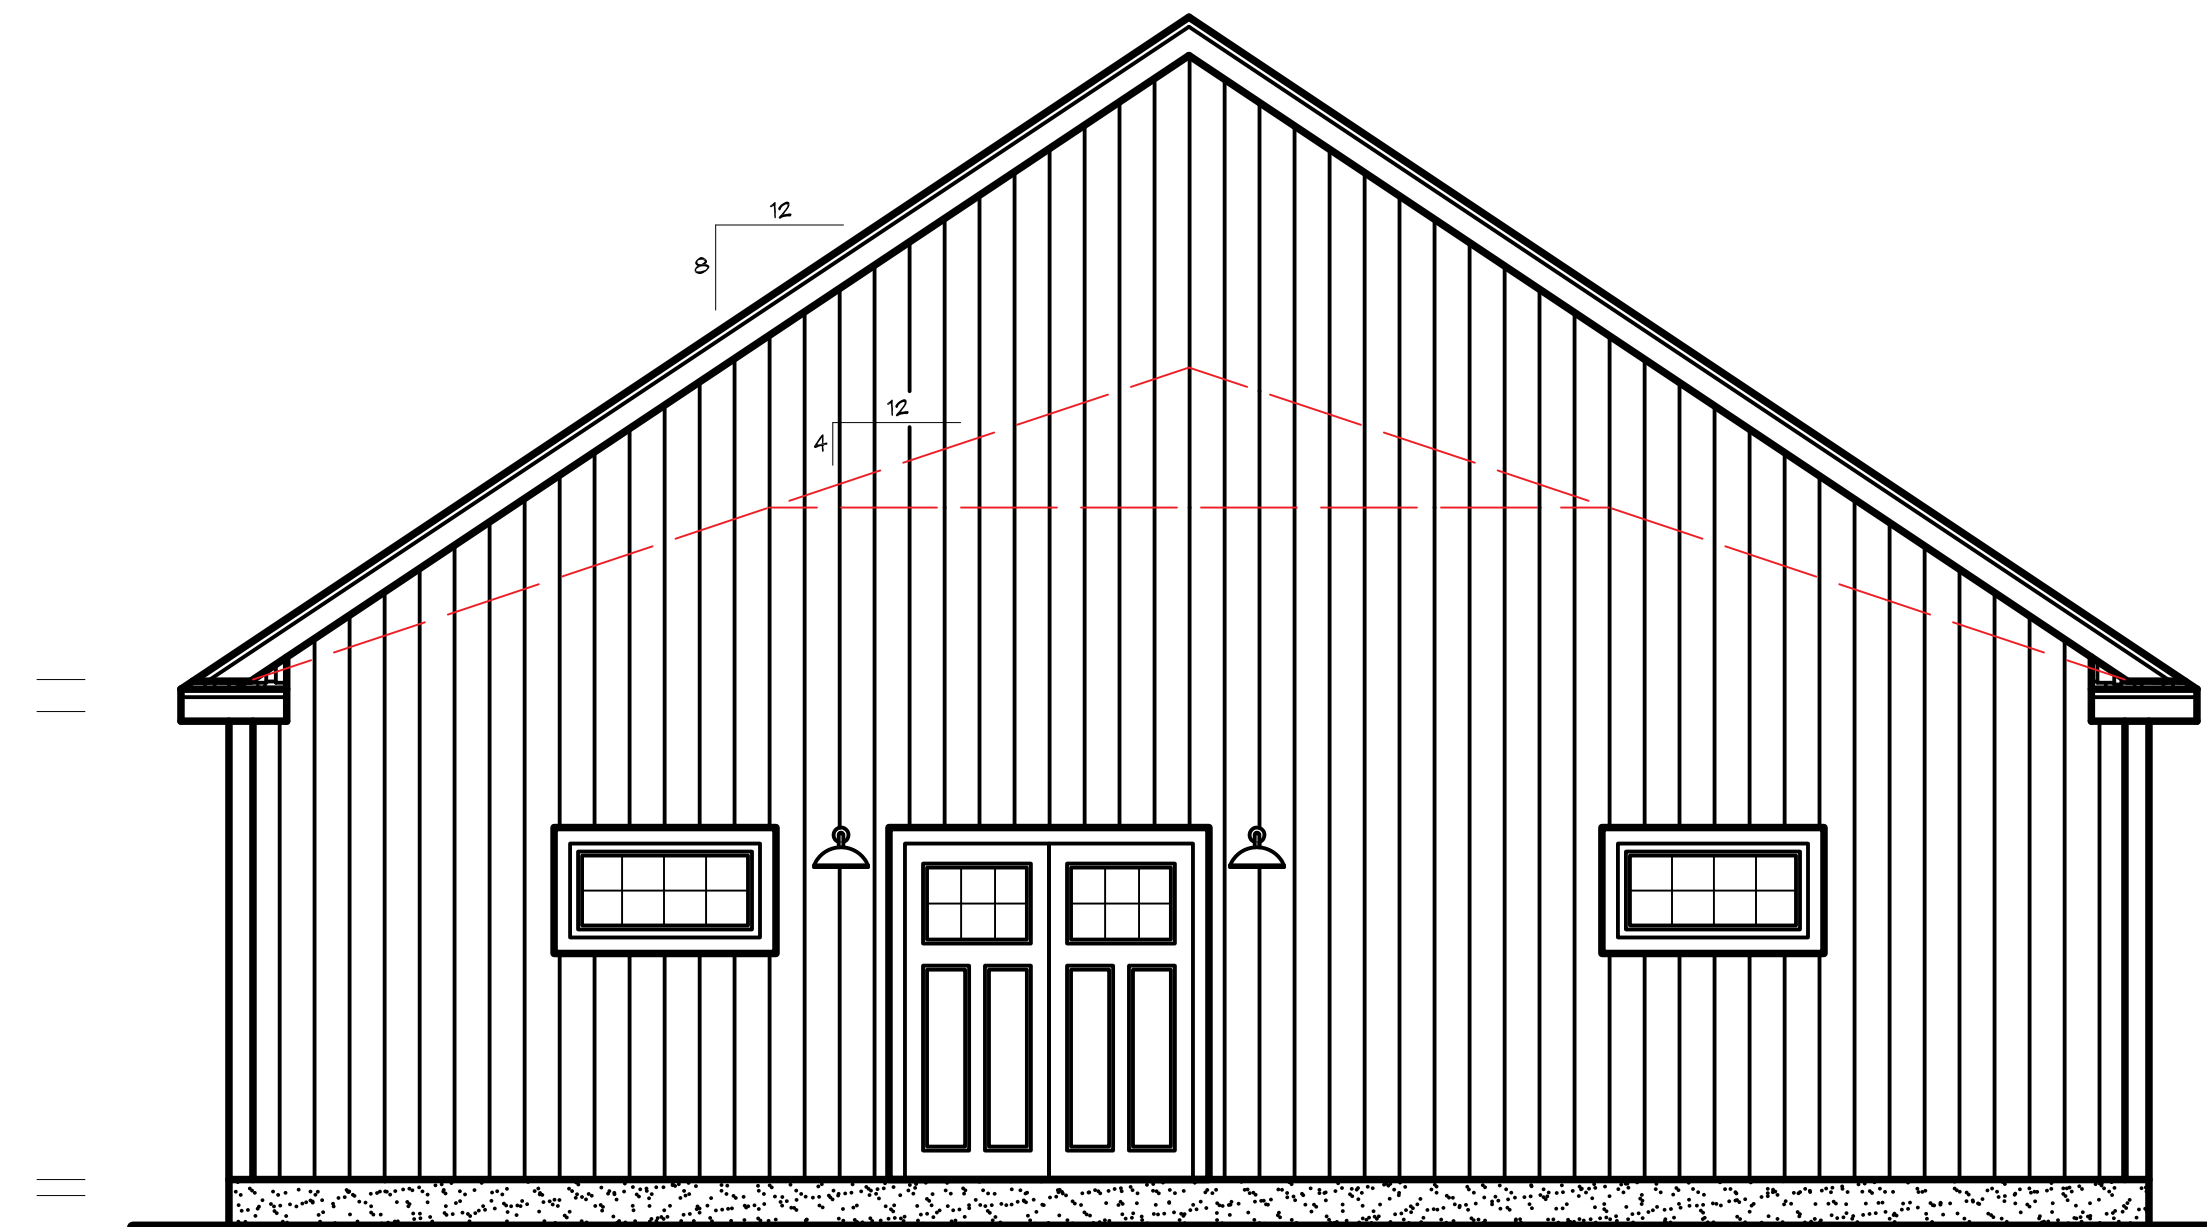

LEFT ELEVATION

1/4" = 1'-0"

JRL RESIDENTIAL DESIGN

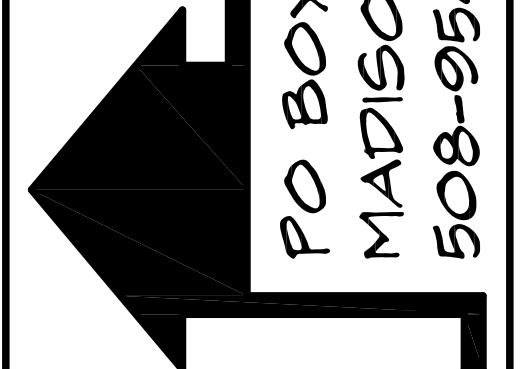

PO BOX 32
MADISON, NH 03849
508-954-2623

PROJECT

FRANCHI
RESIDENCE

PROPOSED
PAVILION

388 PAGE HILL
TAMVORTH, NH


REVISIONS

DATE

07/27/2021

SHEET

P-2

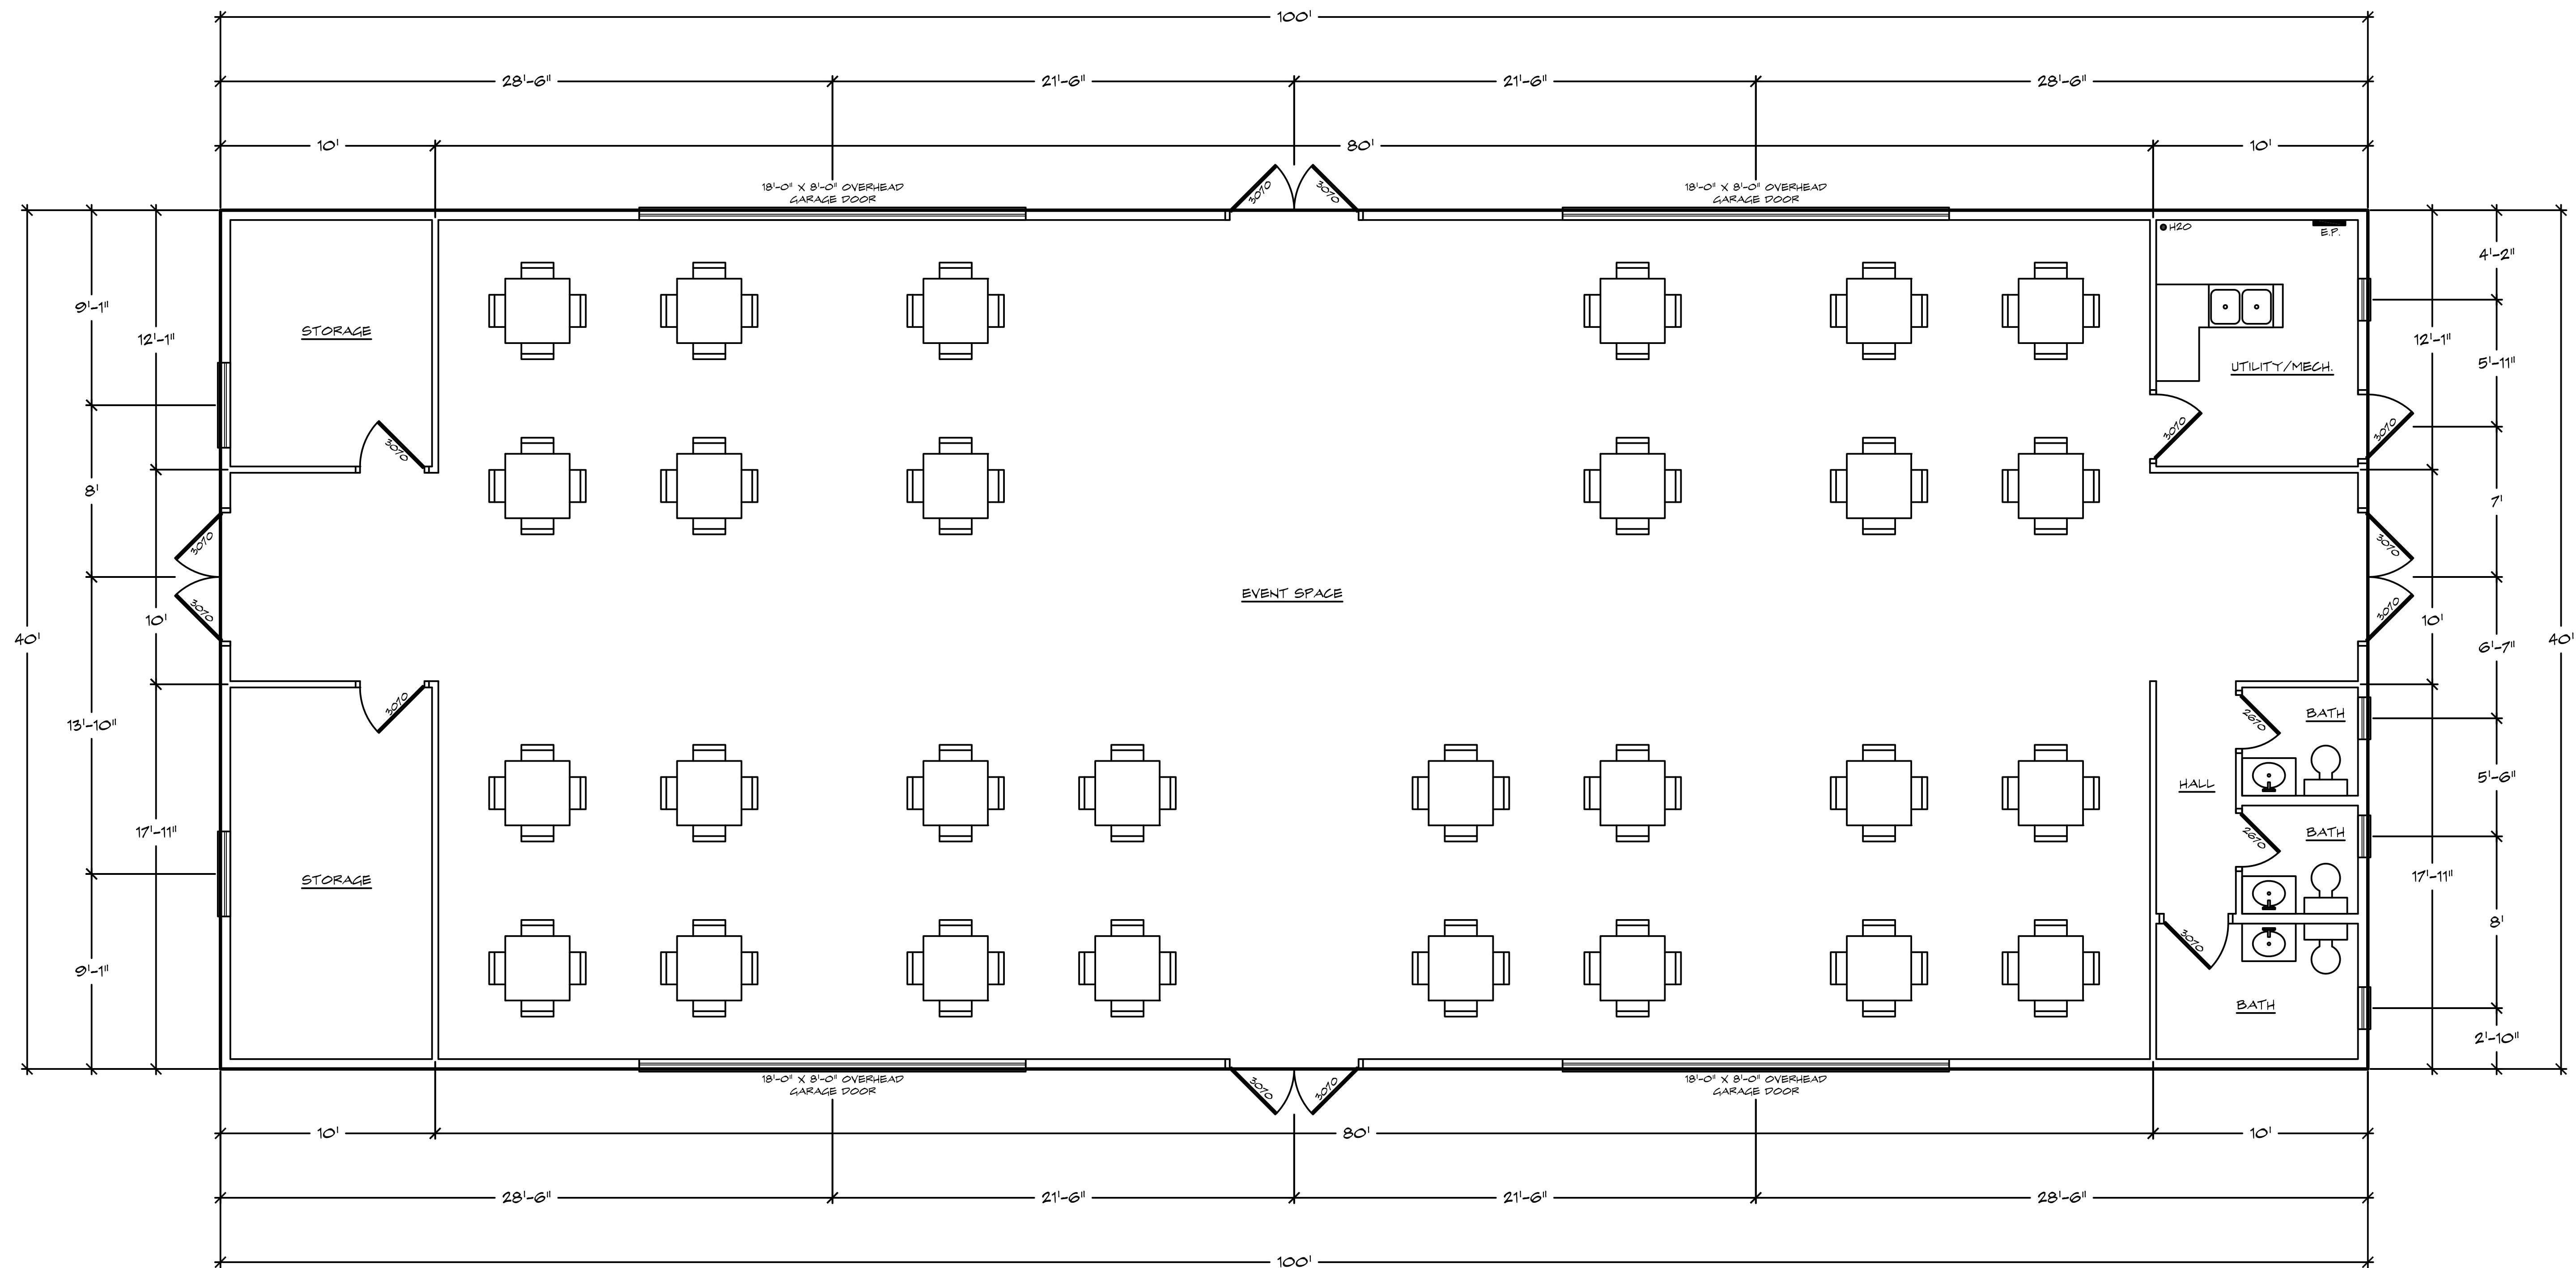

FIRST FLOOR PLAN

1/4" = 1'-0"

JRL RESIDENTIAL DESIGN
 PO BOX 32
 MADISON, NH 03849
 508-954-2623

PROJECT
 FRANCHI
 RESIDENCE
PROPOSED
 PAVILION
 388 PAGE HILL
 TAMVORTH, NH

REVISIONS

DATE
 07/27/2021

SHEET
P-3